

Ownership of plots of land shown on this map carries with it the right to the owner and his family to the use of the following described plots and facilities of Truesdale Lake in common with other owners of plots of Truesdale Lake under such rules, regulations and restrictions as may, from time to time, be prescribed by the Truesdale Lake Corporation, its successors and assigns, in the common interest.

1. Right of access to Truesdale Lake by and over the roads and streets of the Truesdale Lake property as dedicated or set aside by the Truesdale Lake Corporation for the use of the colony at Truesdale Lake.

2. Right to the use of Truesdale Lake for the purposes of boating, bathing and fishing.






**SURVEY  
OF A PORTION OF  
TRUESDALE WOODS  
SITUATE NEAR  
SOUTH SALEM  
TOWN OF LEWISBORO  
WESTCHESTER CO., N.Y.  
SCALE 1IN=30FT APRIL 15, 1935**

APPROVED Oct. 11 1935  
PLANNING BOARD, TOWN OF LEWISBORO  
Louis R. Lawrence Chairman  
James P. Doherty Secretary

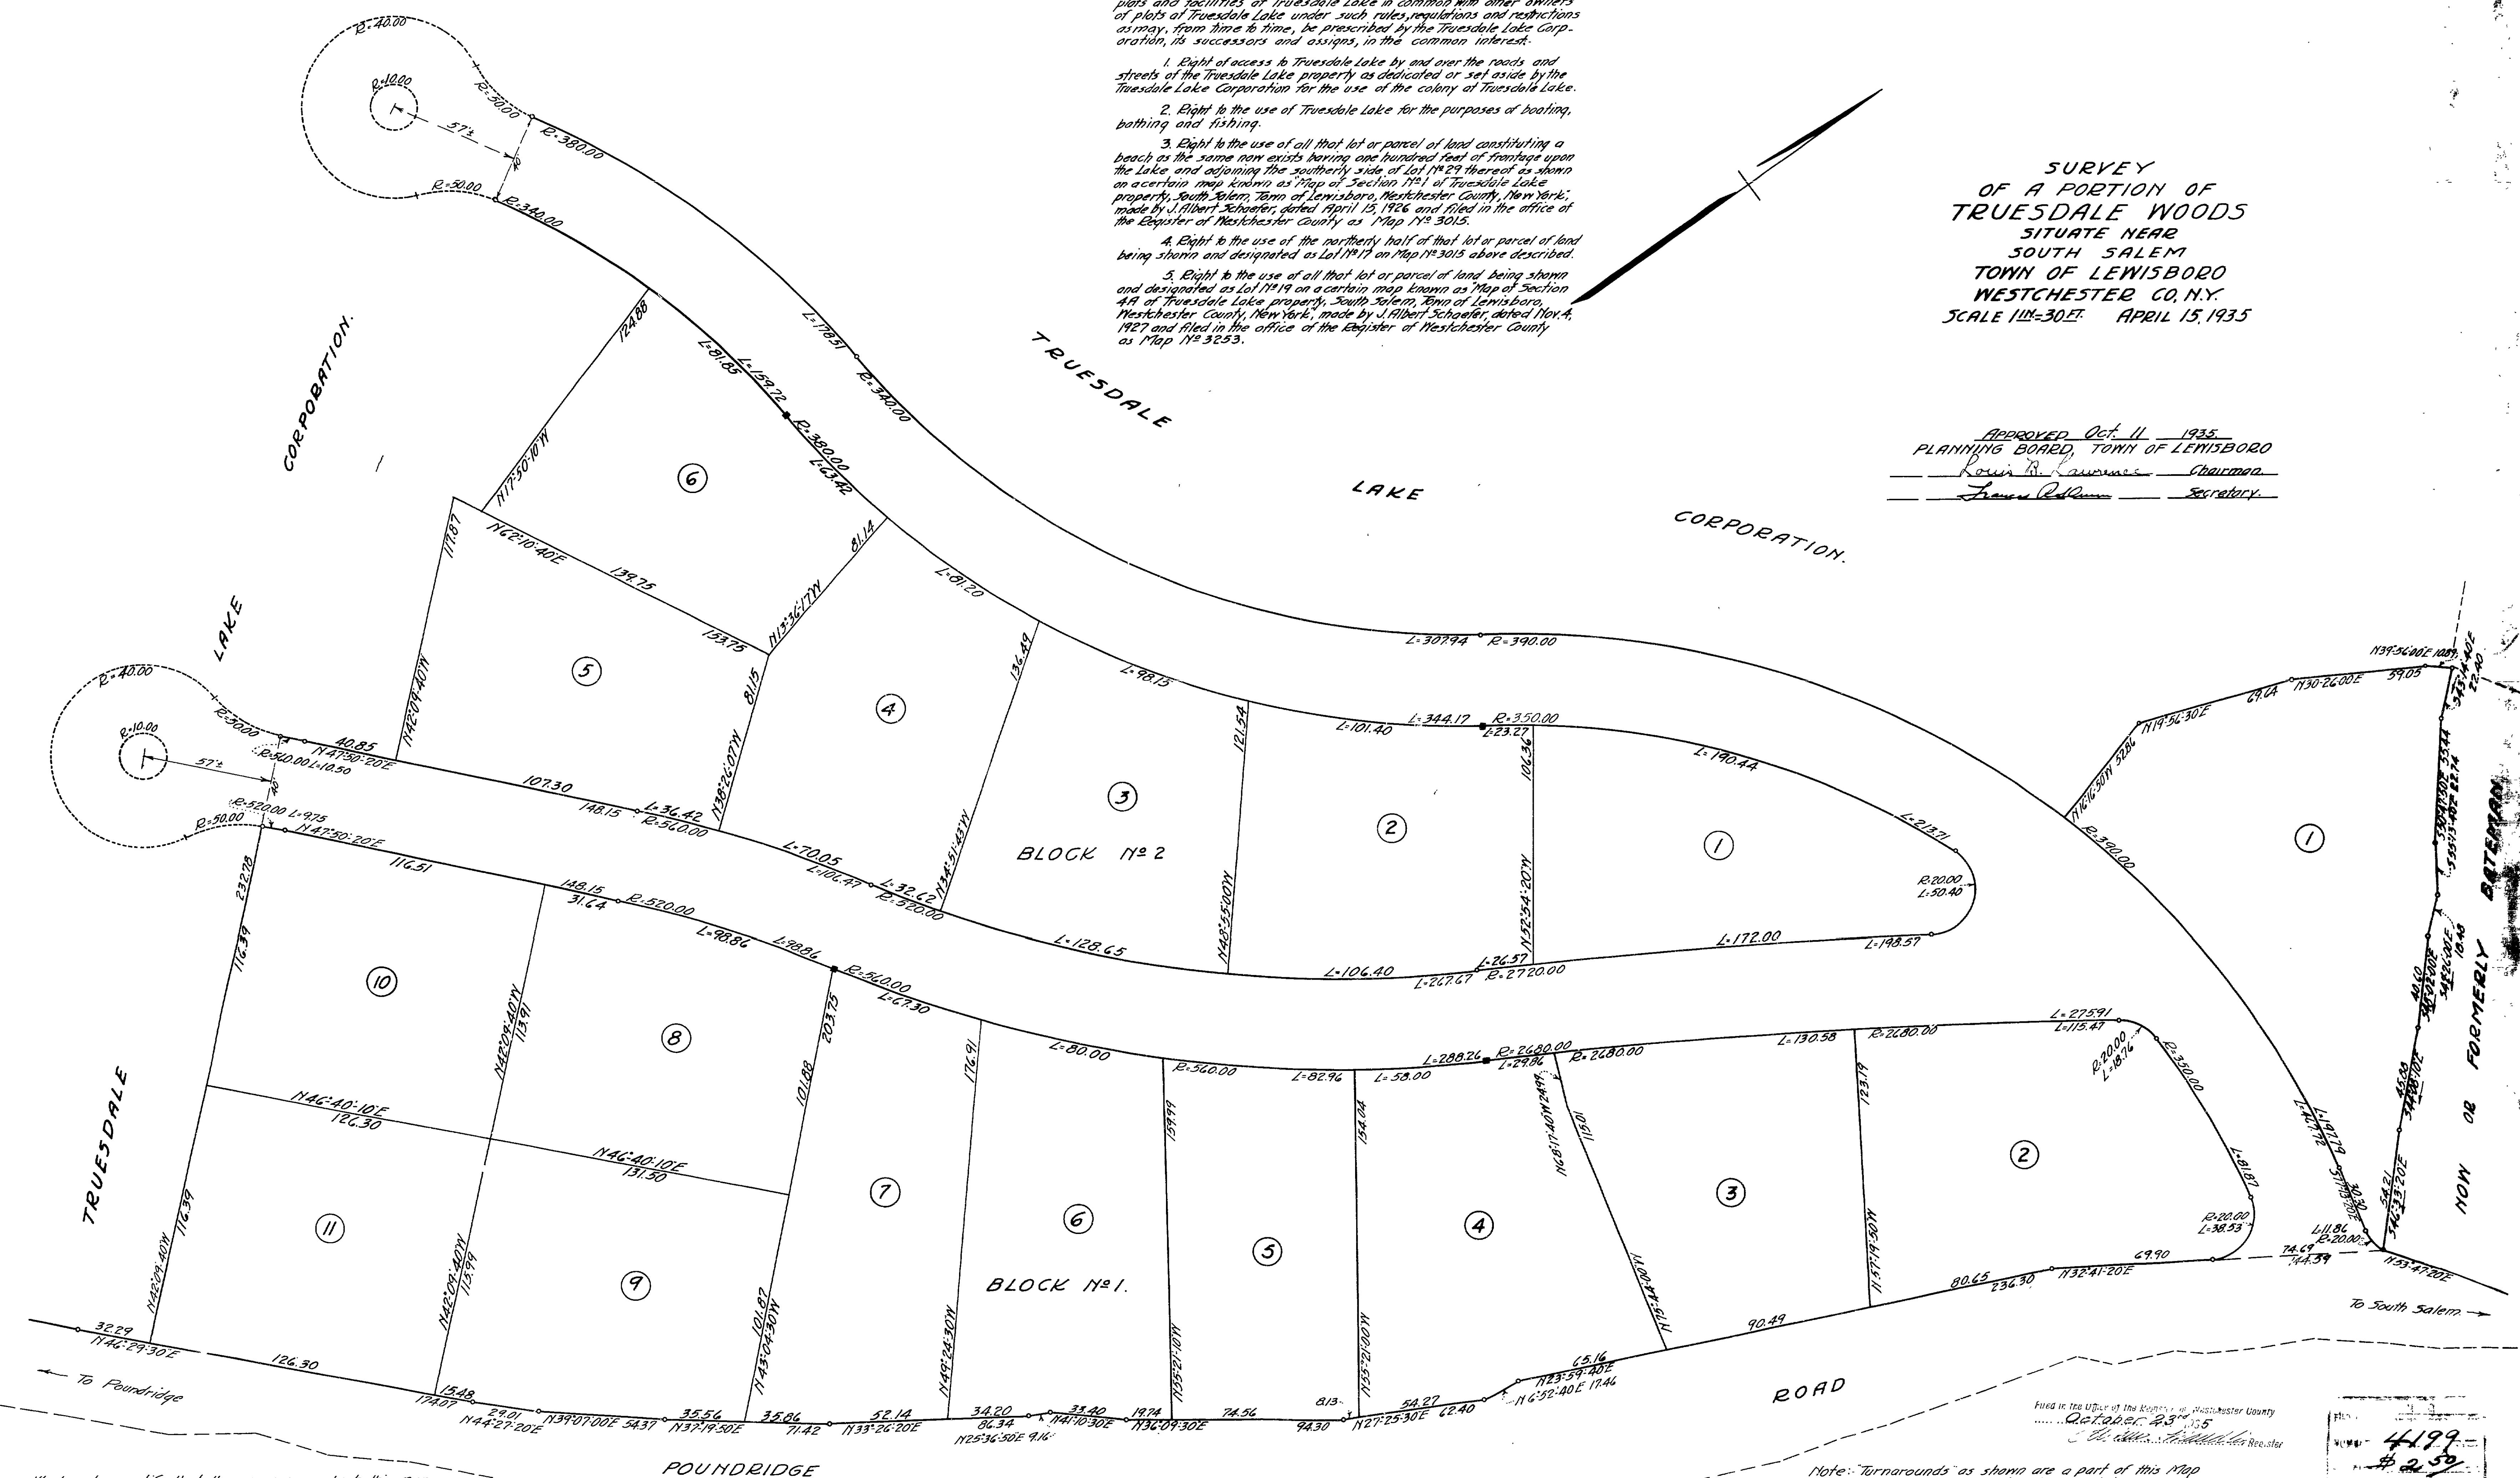

We hereby certify that the survey on which this map is based was completed on Sept 22, 1934, and that this map was completed on April 15, 1935.

LEONARD ASSOCIATES, INC.  
Engineering & General Surveyors  
Licensed N.Y. State Land Surveyor

Note: Turnarounds as shown are a part of this map and if the roads to which they pertain are extended into new development at some future time, the turnarounds may then be abandoned. Monument locations shown thus: ■

Filed in the Office of the Register of Westchester County  



